


EXISTING FEATURES
HYDROLOGY



SITE LOCATION MAP 1" = 1,000'

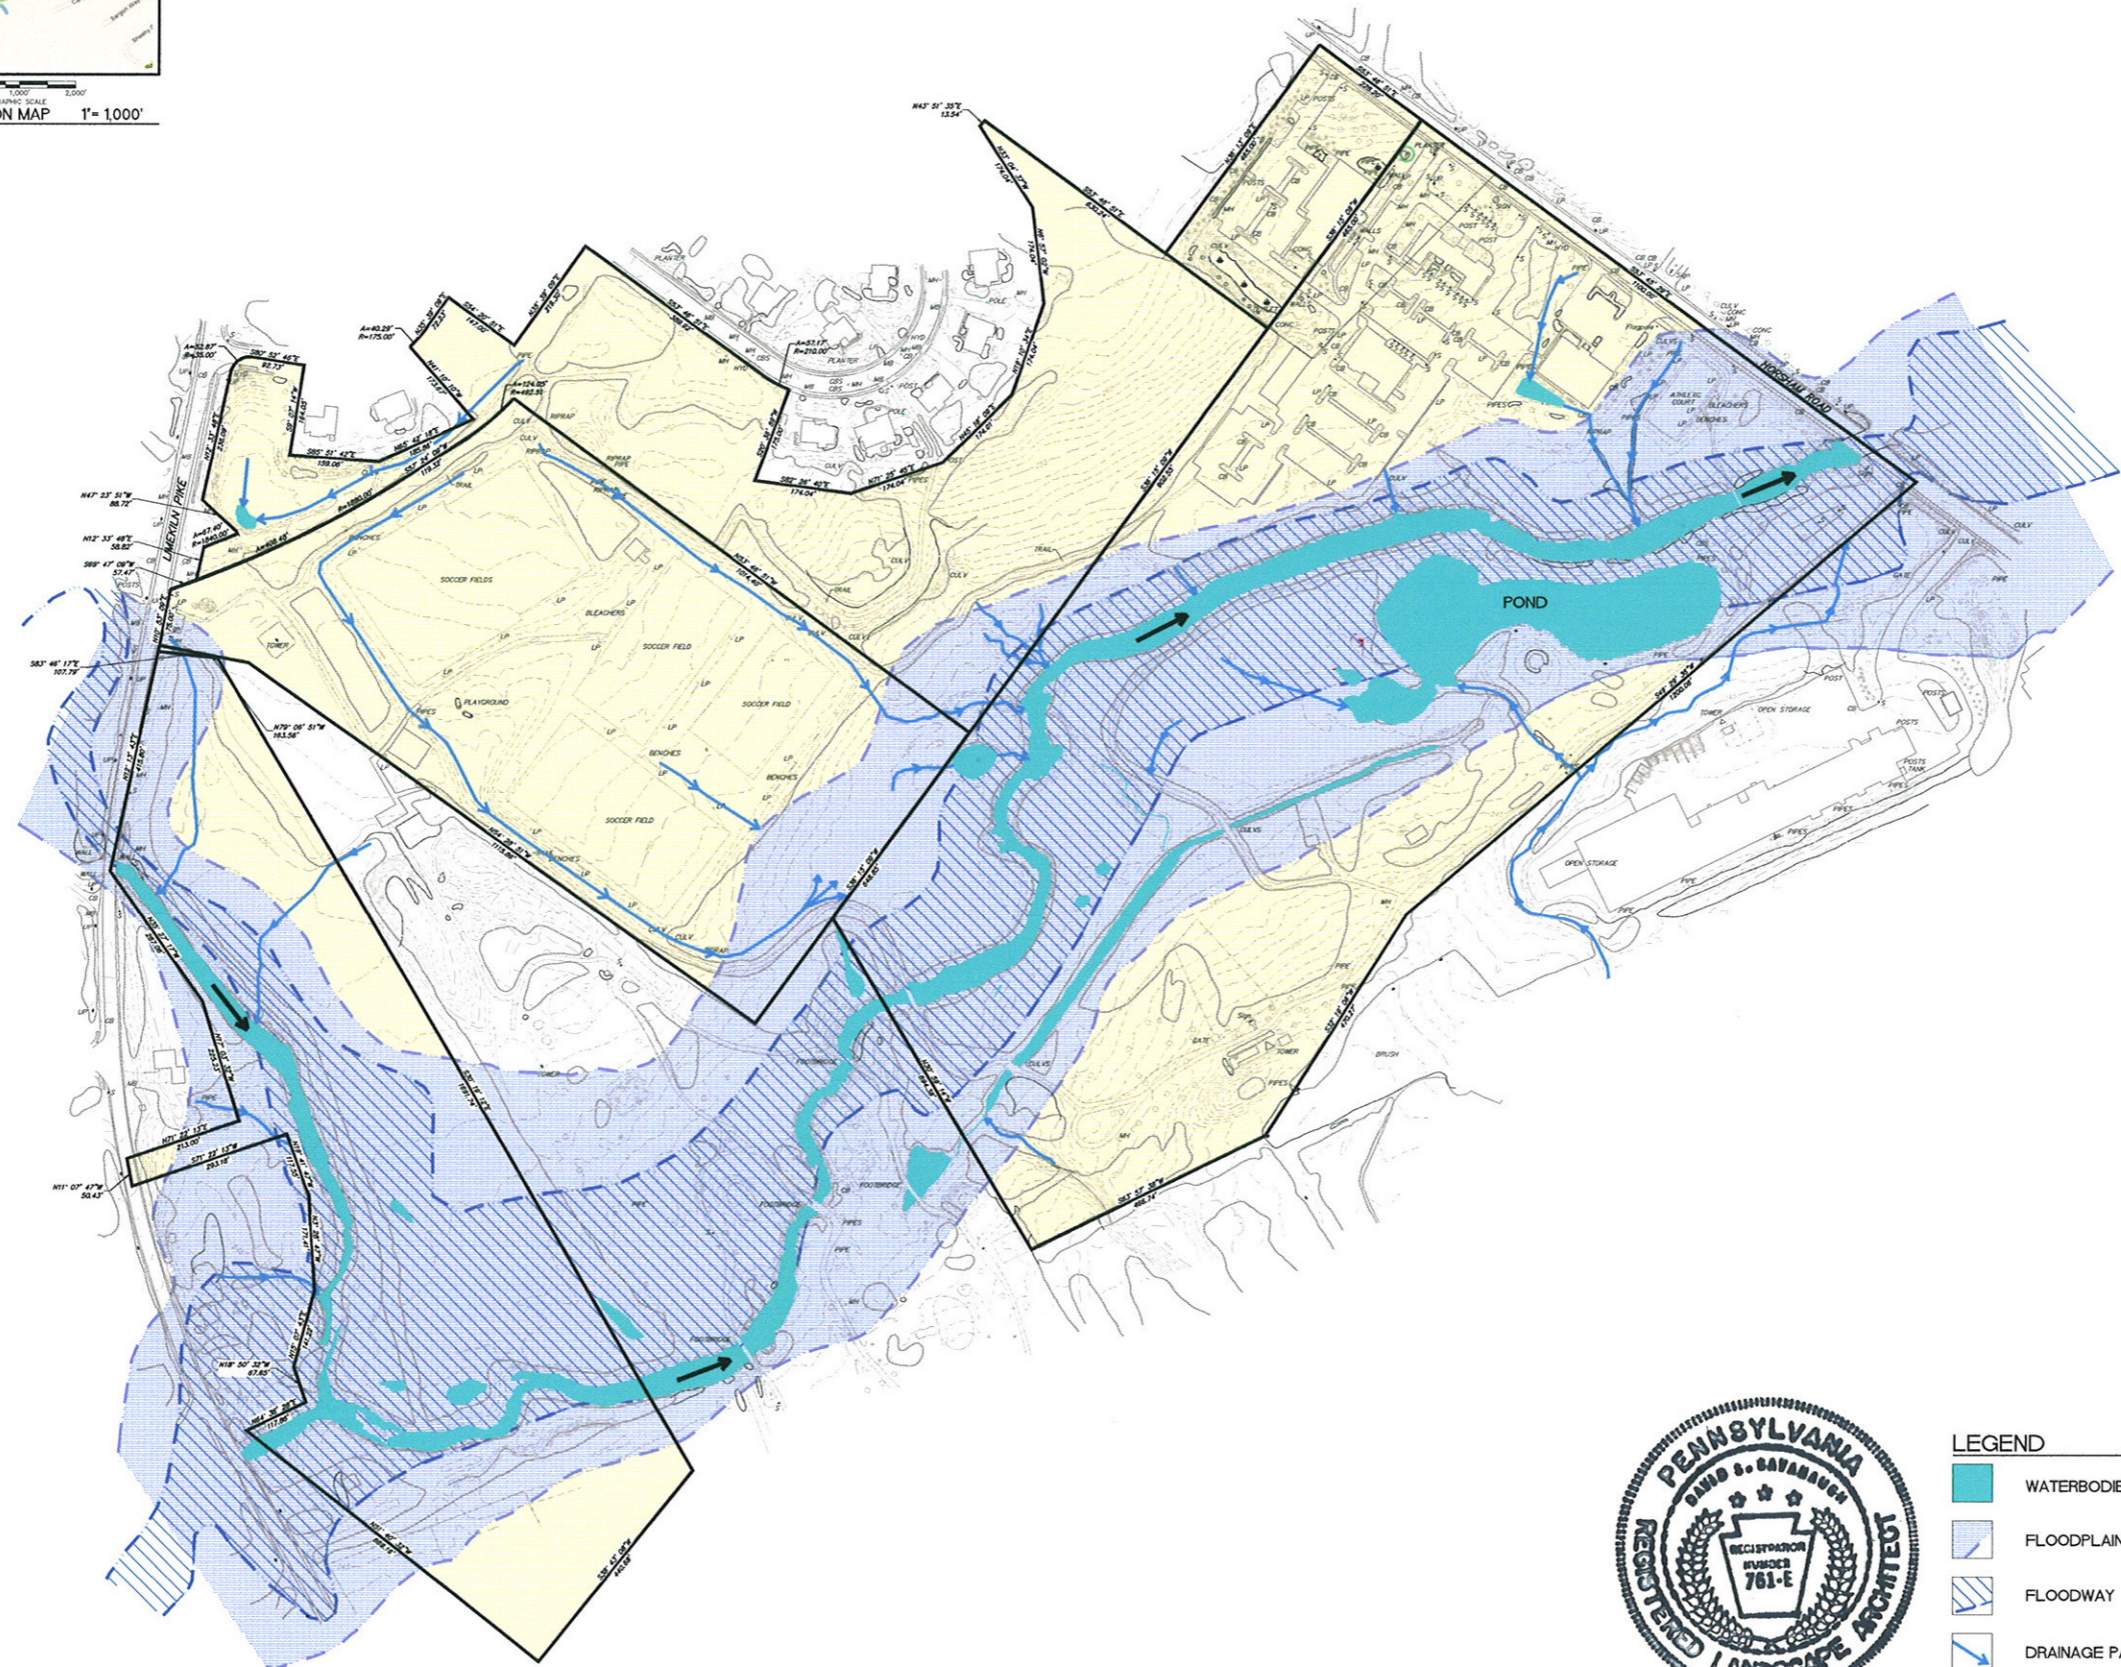

- LEGEND**
- WATERBODIES
 - FLOODPLAIN (100-YEAR)
 - FLOODWAY
 - DRAINAGE PATTERN
 - PARK

TOTAL PARK = 83.4 ACRES (INCLUDING KINGSWOODS)

LandConcepts
215-644-2988
563 Shippen Pk., Suite 300
Blue Bell, Pennsylvania 19022
www.landconceptsgrp.com

BRIAN ENGINEERING COMPANY, LLC
ENGINEERING ENGINEER
563 Shippen Pk. - Suite 300 - Blue Bell, PA 19022
LAND SURVEY PROVIDED BY:
TRACY LAND SERVICES, INC.
21 EAST LINCOLN AVE., SUITE 200
WATFORD, PA 15460
(717) 855-5000
TOPOGRAPHIC SURVEY PROVIDED BY:
LAND MAPPING SERVICES
300 NORTH SECONA STREET
CLEAFIELD, PA 16830
(800) 448-5027

**KOHLER PARK
MASTER SITE PLAN**
PREPARED FOR
HORSHAM TOWNSHIP
SITE SITUATE IN
HORSHAM TOWNSHIP
MONTGOMERY COUNTY, PENNSYLVANIA

NO. 687	DATE	BY	CHECKED BY
NO. 687	DATE	BY	CHECKED BY
LandConcepts
563 Shippen Pk., Suite 300
Blue Bell, Pennsylvania 19022
www.landconceptsgrp.com

**KOHLER PARK
MASTER SITE PLAN**
SITE SITUATE IN
HORSHAM TOWNSHIP
MONTGOMERY COUNTY, PENNSYLVANIA

PROJECT NUMBER: 687	DRAWING FILE: 687_BHT02
PLAN SCALE: 1"=100'	PLAN SHEET NUMBER: MAP 2

0 100 200
GRAPHIC SCALE