




SOUTH ELEVATION

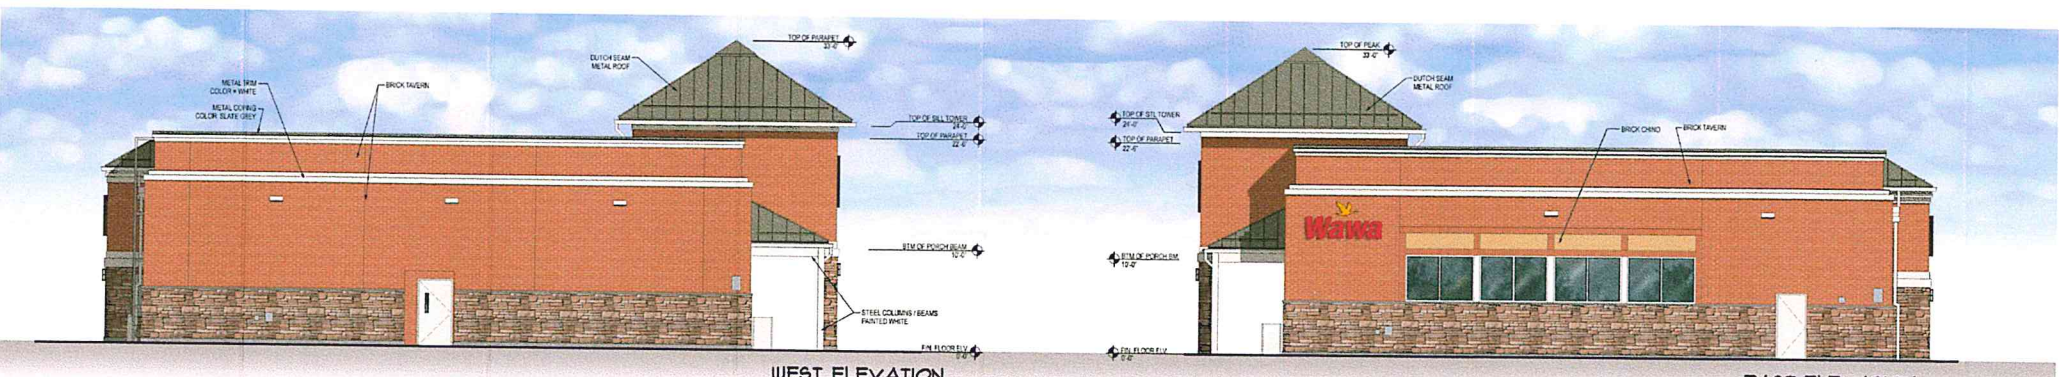






WEST ELEVATION

EAST ELEVATION



NORTH ELEVATION

Roof/Parapet Cap Atlas Aluminum Corp Slate Grey	Gutters/Porch/Soffits Atlas Aluminum Corp Ascot White (10)
Thin Brick Chino Marion Ceramics	Thin Brick Tavern Finish Red Marion Ceramics
Trim / Fascia White	Door / Frames White
Quality Stone Chino Drystack Providence	

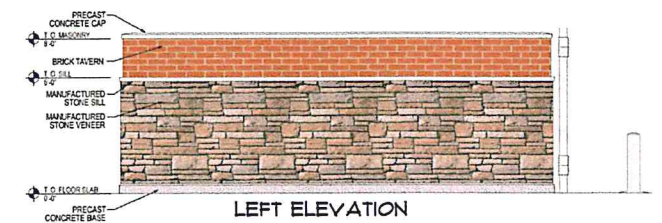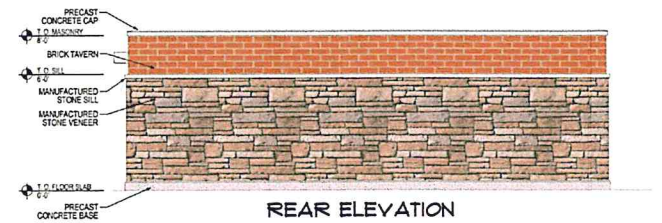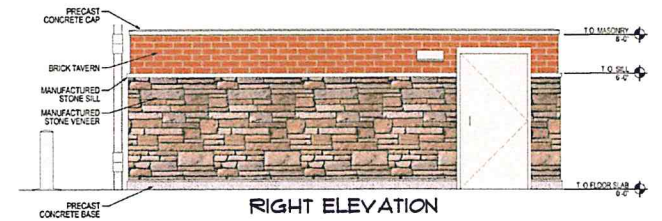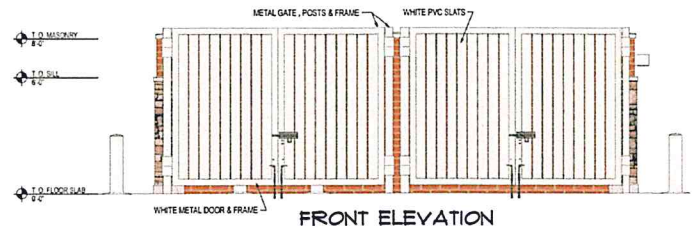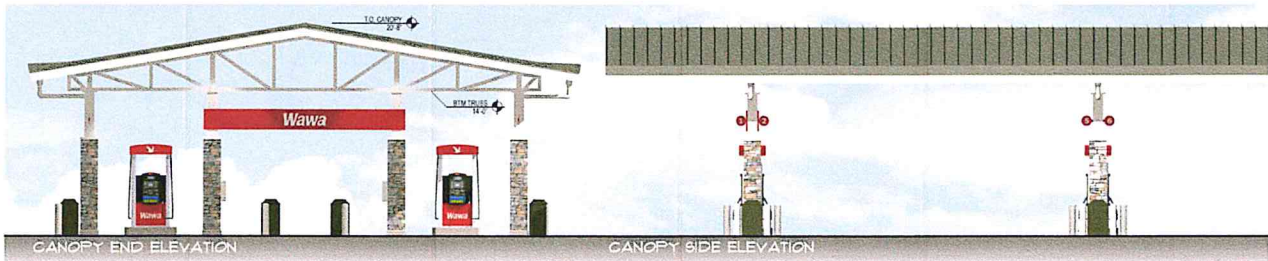

Metal Door Benjamin Moore 2121 - 60 White Diamond	Trim White
Thin Brick Tavern Flash Red Marion Ceramics	Quality Stone Ohio Drystack Providence

WAWA MATERIAL PALETTE